



SECTION "B-B"

DWG. 294359E  
CW REGISTER CW VANES SHOWN

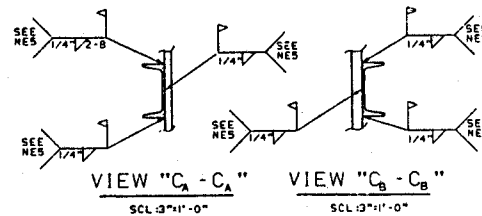


VIEW "C-C" VIEW "C-B"

SCL. 1/2"=1'-0"

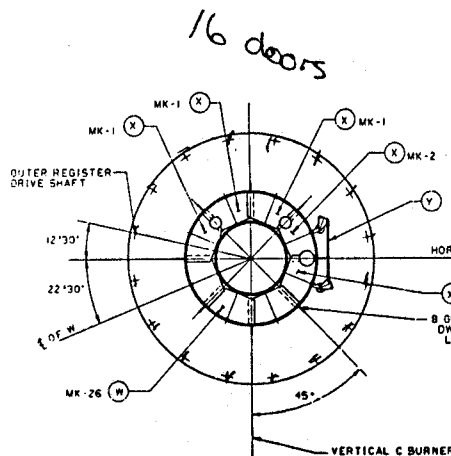


SECTION "E-E"

SECT. "A-A" DRAWING 294359E  
CW REGISTER, CW VANES  
VIEW WITHOUT REGISTER LINKAGE

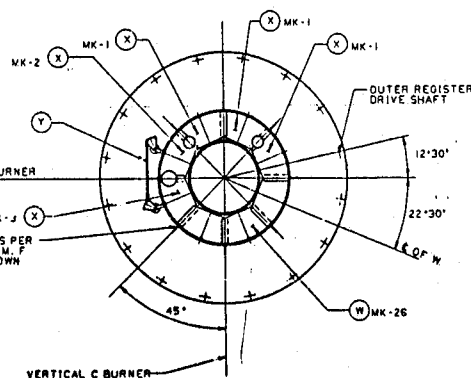


SECTION "E-E"

SECT. "A-A" DRAWING 294359E  
CW REGISTER, CW VANES  
VIEW WITHOUT REGISTER LINKAGE

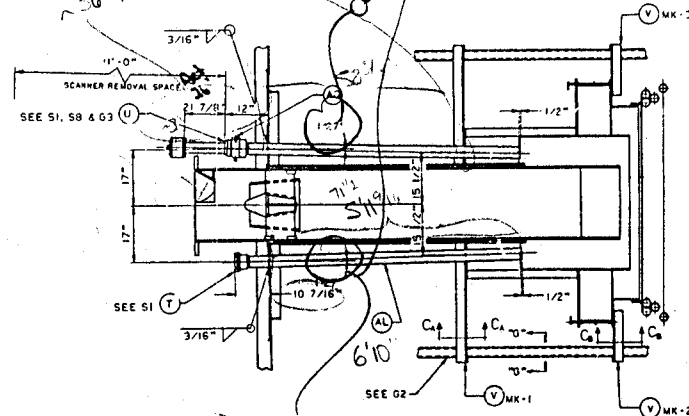


SECTION "C-C"

DWG. 294359E  
CW REGISTER CW VANES SHOWN

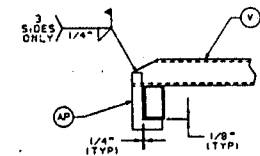

SECTION "G-G"

SCL. 1/2"=1'-0"

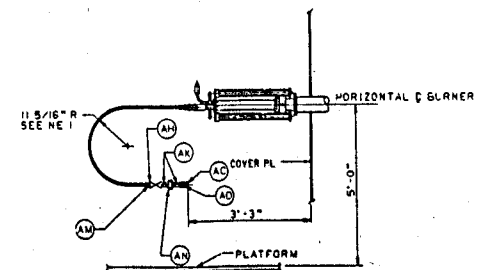

VIEW "F-F"

DWG. 294359E  
CW REGISTER CW VANES SHOWN

FOR LIST OF REFERENCE DRAWINGS  
& NOTES SEE DRAWING NO. 197002C.

INTERMOUNTAIN POWER PROJECT  
STEAM GENERATOR UNITS 1.2.3 B 4  
PROJECT FILE 9255.62.3401  
IPA CONTRACT 2010N

INDOOR UNIT SUCTION FIRED

THIS IS A CAD DRAWING DO NOT SCALE DIMENSIONS	SECTIONS AND VIEWS OF DUAL REGISTER BURNER	BARCOCK & WILCOX A PRODUCT COMPANY
334-0615-39 334-0616-39 334-0617-39	334-0615-39 334-0616-39 334-0617-39	334-0615-39 334-0616-39 334-0617-39

5-10009

SCALE 3/4"=1'-0"

334-0615-39

294360E5

IP7\_003405